
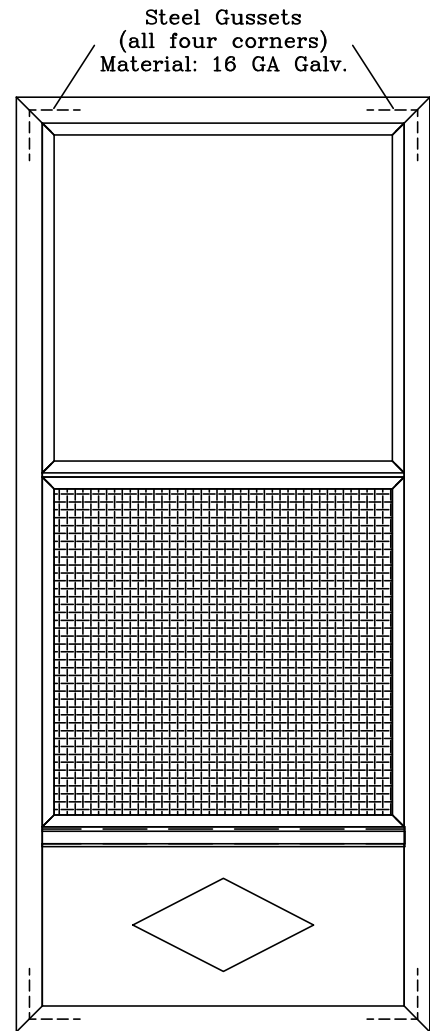


Summit Model 1700 Storm Door

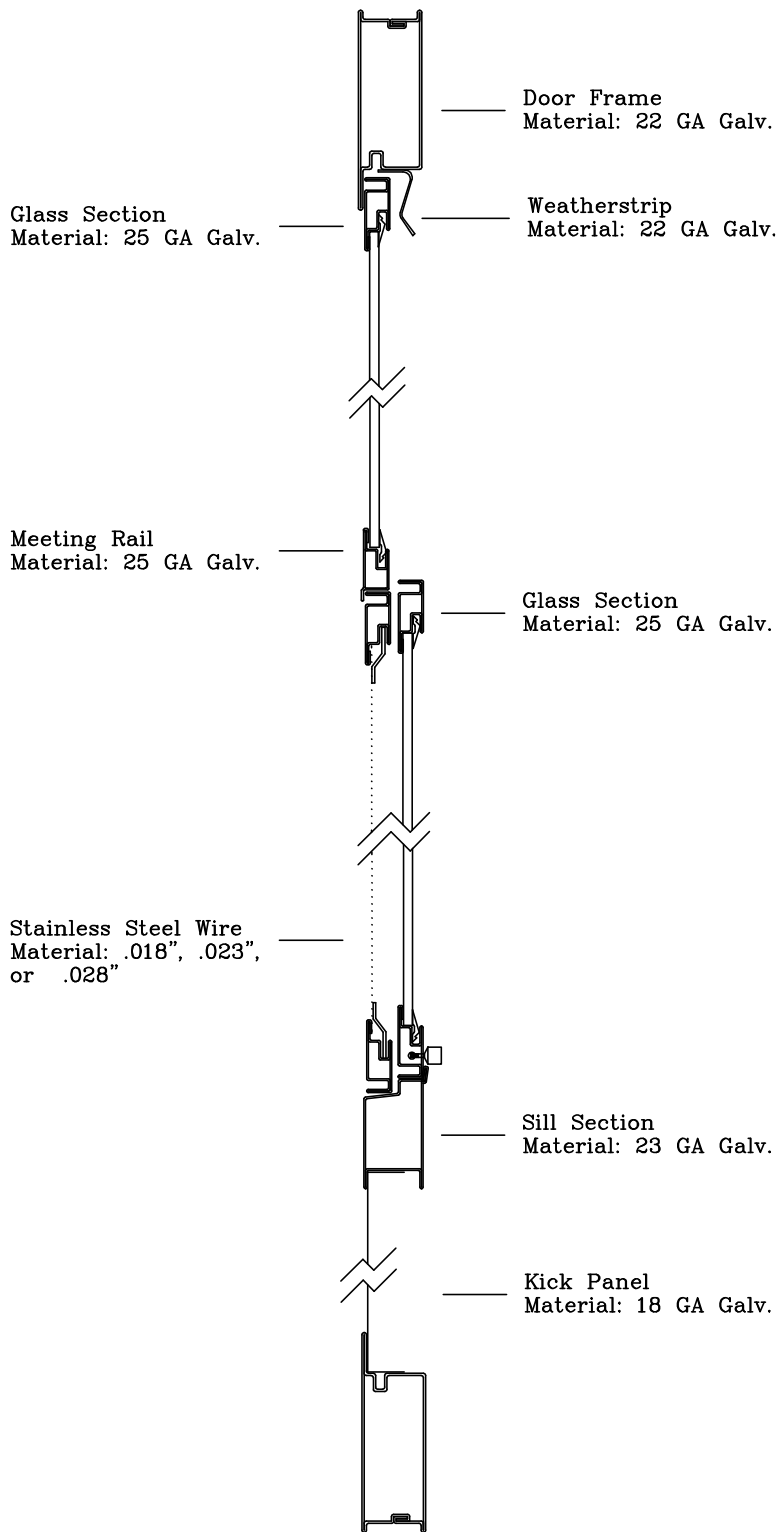

Fully Welded
Corners

| | | |
|---------------------------------------|--|--------------------------|
| Product: Summit Model 1700 Storm Door | | Lansing Housing Products |
| Project | | Phone: 800.331.8200 |
| Draftsman: KMK | | Fax: 563.538.4392 |