
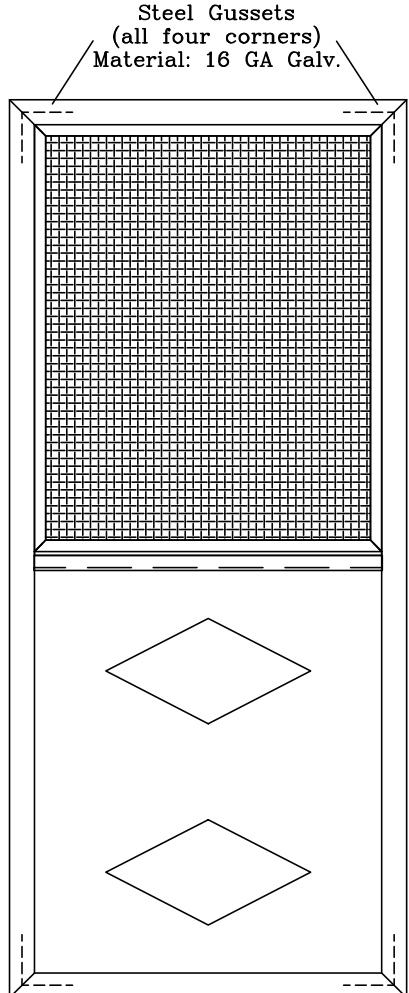


Summit Model 1800 Screen Door

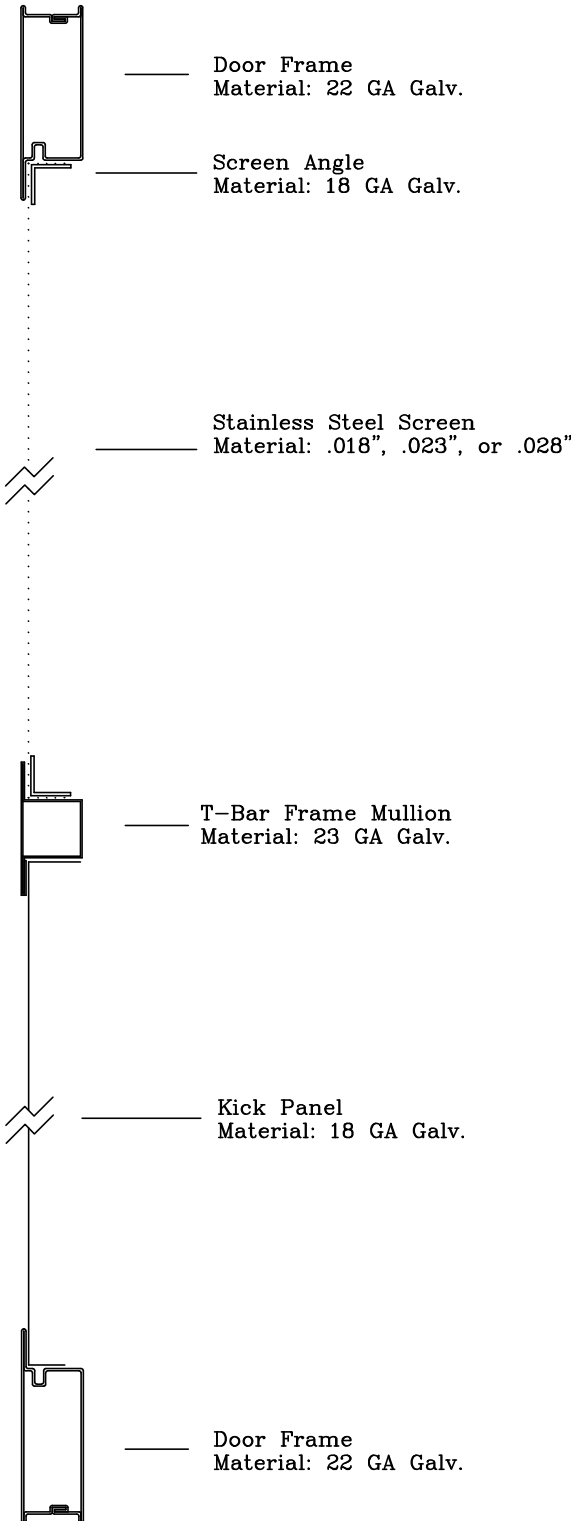

| | |
|--|--------------------------|
| Product: Summit Model 1800 Screen Door | Lansing Housing Products |
| Project | Phone: 800.331.8200 |
| Draftsman: KMK | Fax: 563.538.4392 |