
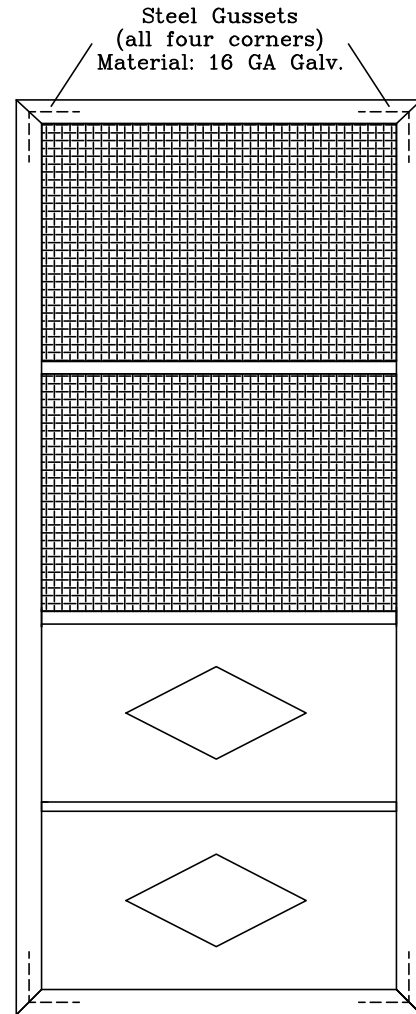


Summit Model 1900-B Screen Door

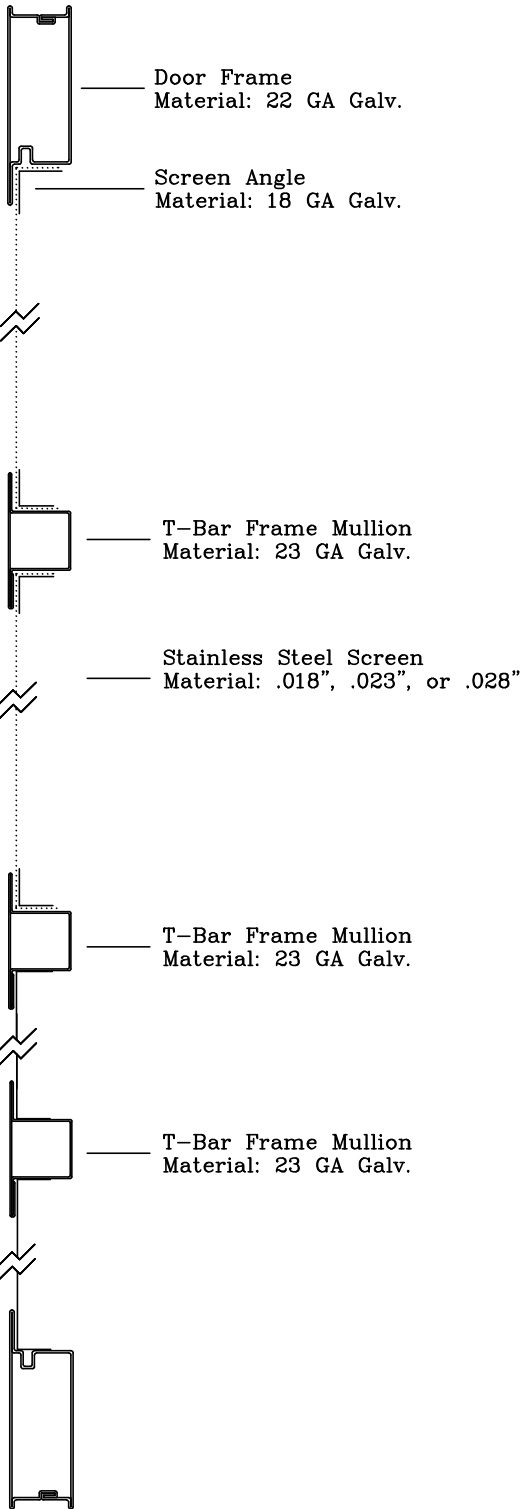

Fully Welded
Corners

Product: Summit Model 1900-B Screen Door

Lansing Housing Products

Project

Phone: 800.331.8200

Draftsman: KMK

Fax: 563.538.4392