
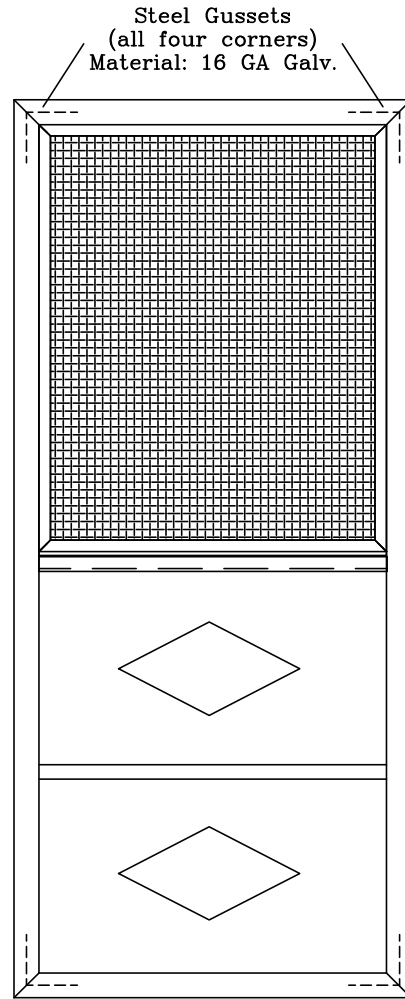


Summit Model 1900 Screen Door

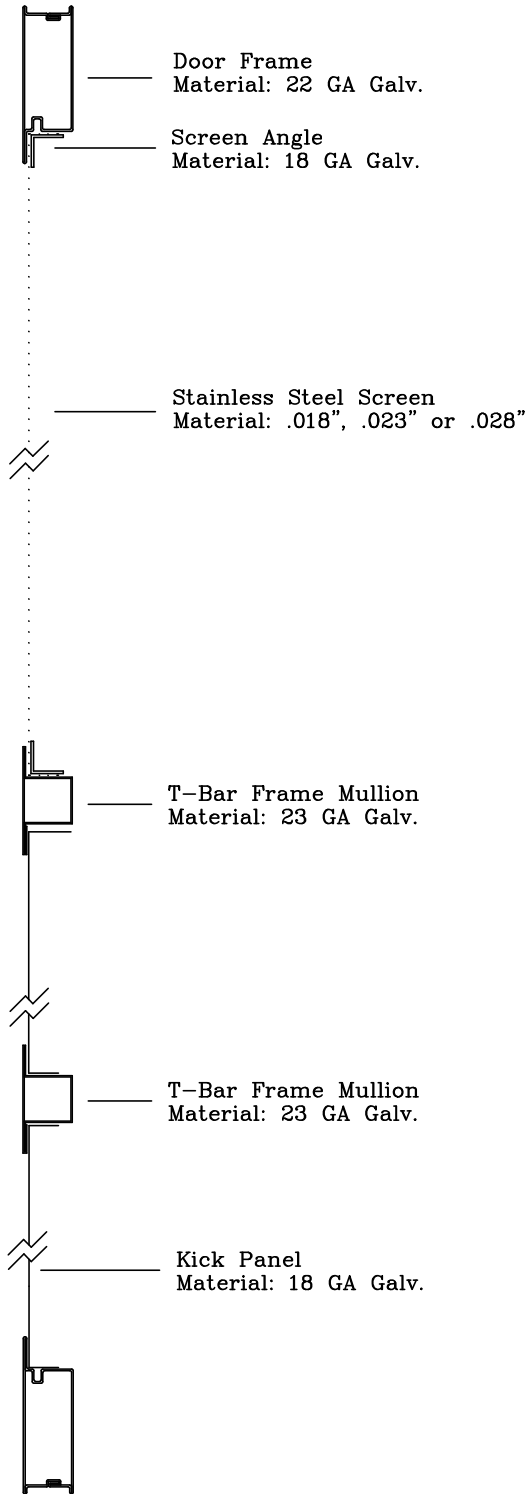

Fully Welded
Corners

Product: Summit Model 1900 Screen Door		Lansing Housing Products
Project		Phone: 800.331.8200
Draftsman: KMK		Fax: 563.538.4392