
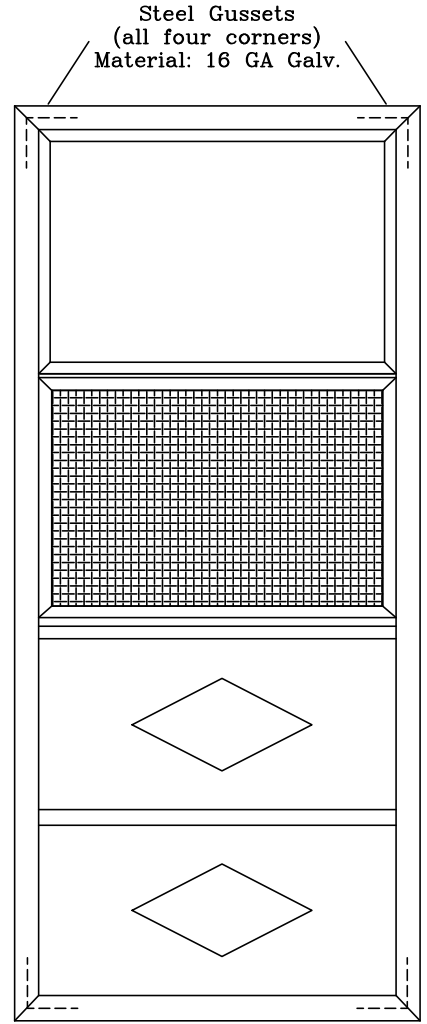


# Summit Model 1900 Storm Door

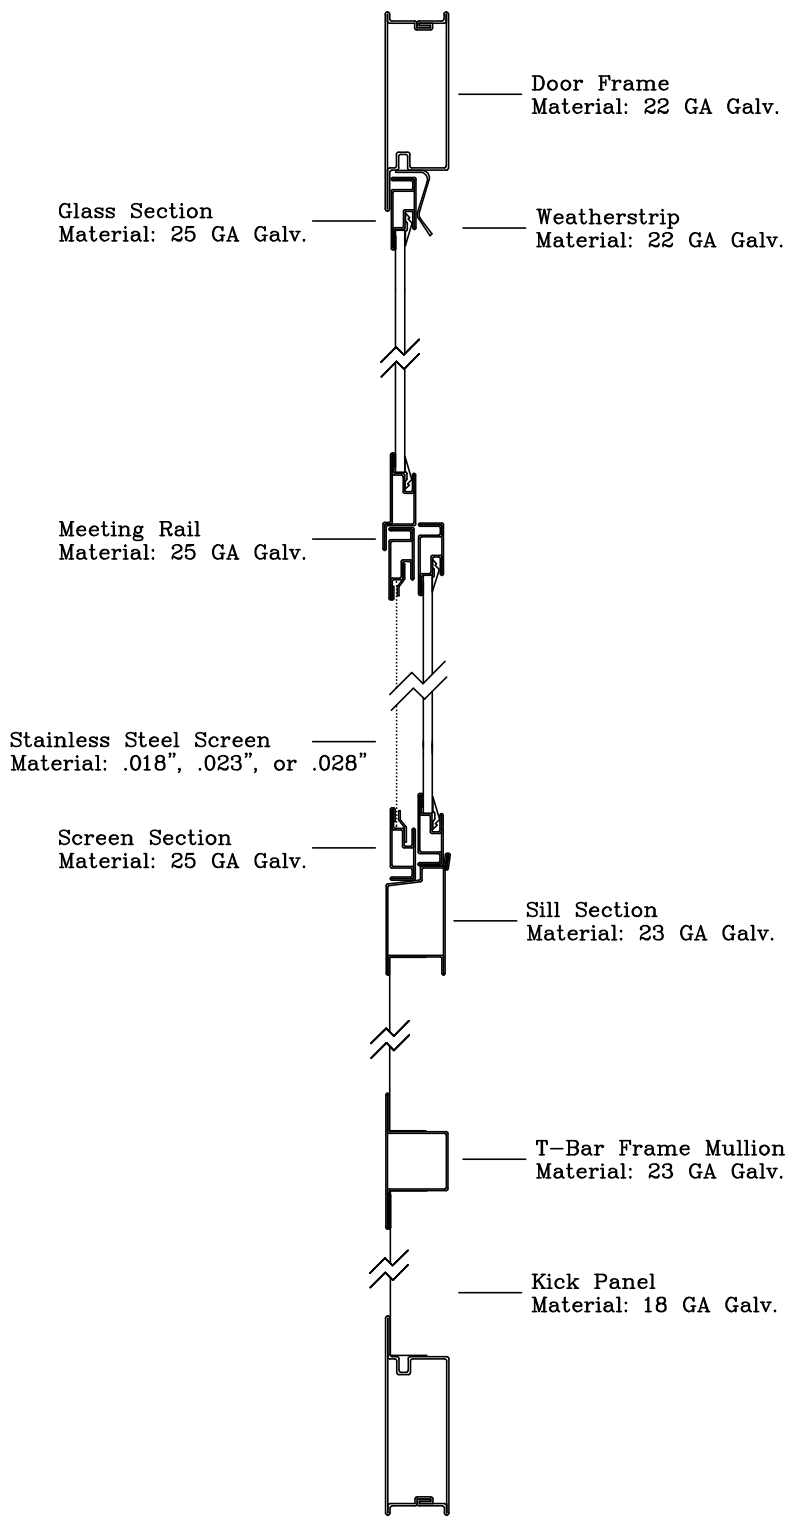

Fully Welded  
Corners

Product: Summit Model 1900 Storm Door		Lansing Housing Products
Project		Phone: 800.331.8200
Draftsman: KMK		Fax: 563.538.4392