
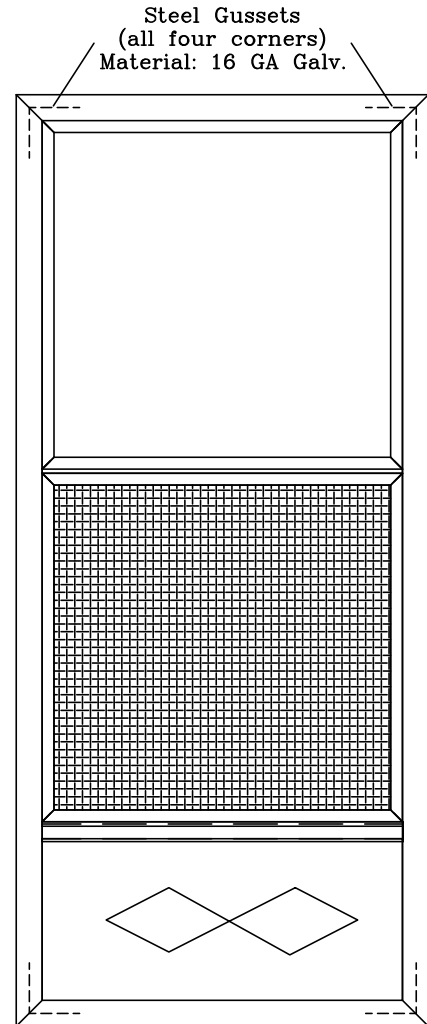


Model 500 Storm Door

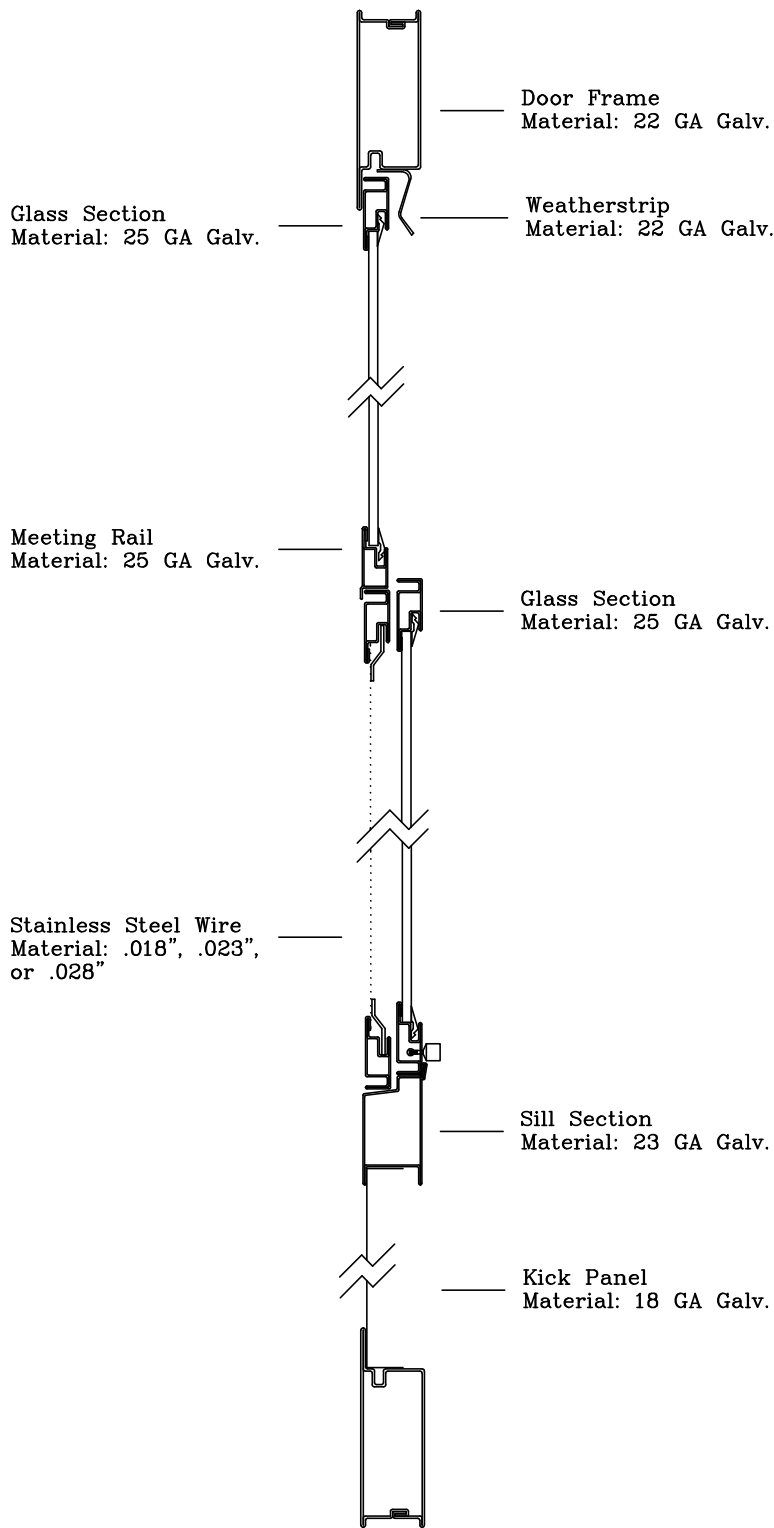

Product: Model 500 Storm Door		Lansing Housing Products
Project		Phone: 800.331.8200
Draftsman: KMK		Fax: 563.538.4392