


Model 504HW Tubular Storm Door

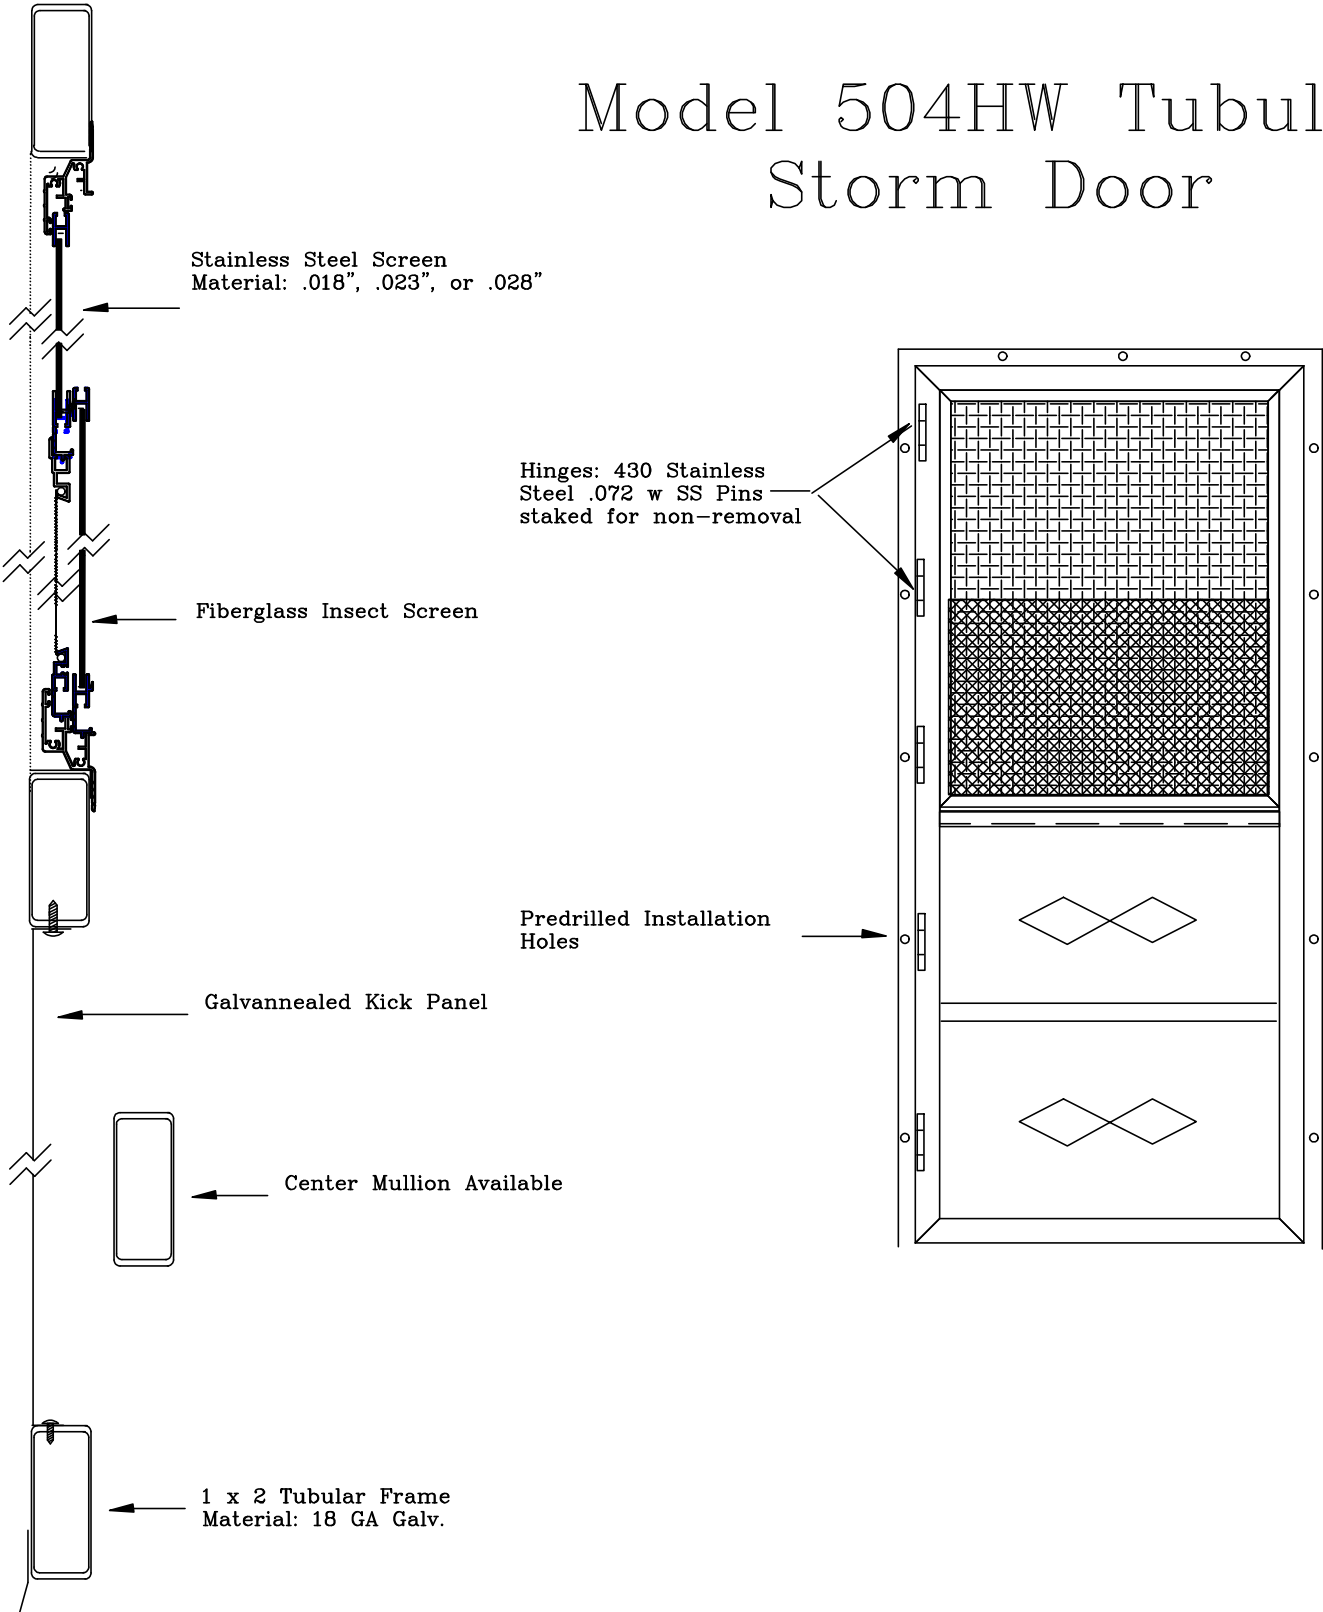

Product: Model 504 HW Storm Door		Lansing Housing Products
Project		Phone: 800.331.8200
Draftsman: KMK		Fax: 563.538.4392