
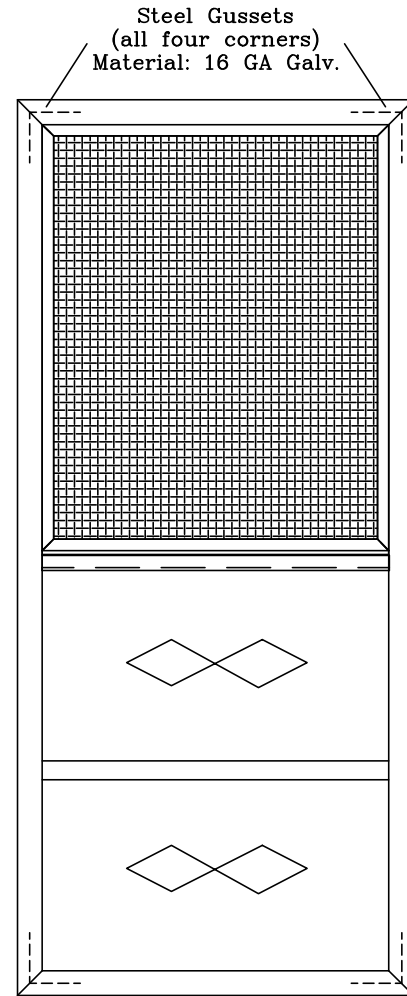


# Model 505 Storm Door

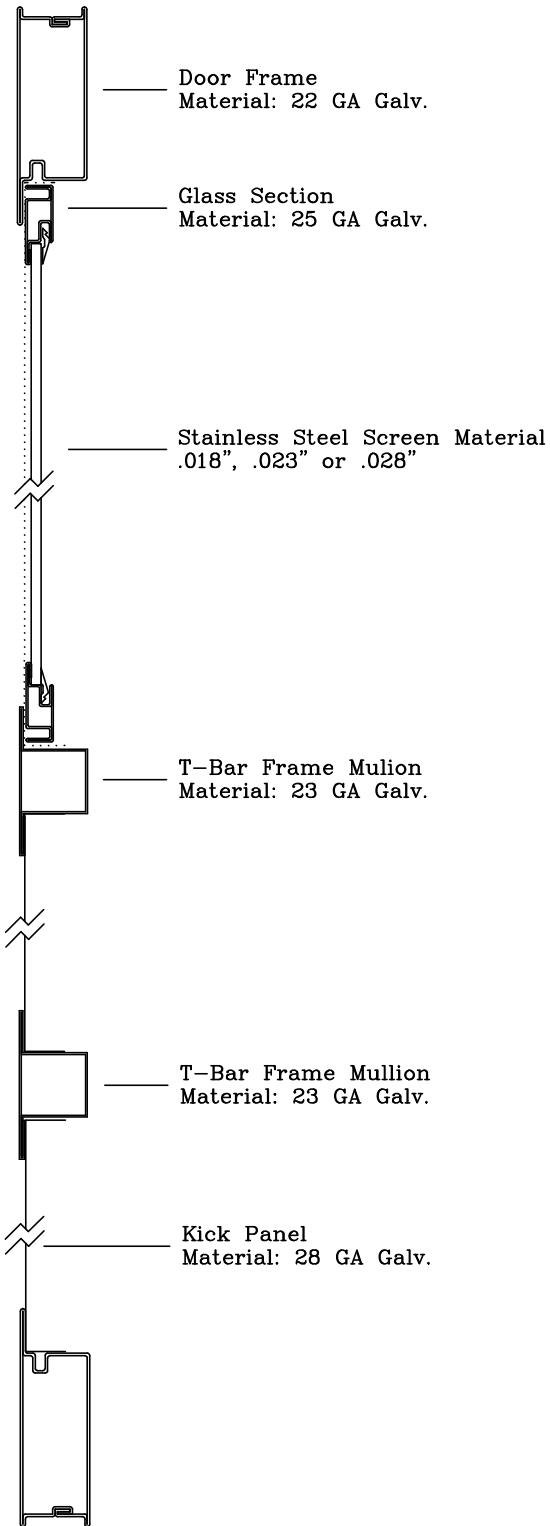

Fully Welded  
Corners

Product: Model 505 Storm Door		Lansing Housing Products
Project		Phone: 800.331.8200
Draftsman: KMK		Fax: 563.538.4392